


CHICAGO FAUCETS

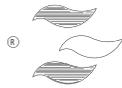

2100 SOUTH CLEARWATER DRIVE
DES PLAINES, ILLINOIS 60018-5999

Last As Long As The Building

FITTING NO.

2500

SUBMITTED MODEL NO.

JOB NAME

ITEM NO.

SUBMITTED AS SHOWN

SUBMITTED AS NOTED


SEE ATTACHED FOR
SUBMITTED MODIFICATION



ADA APPLIES
TO VALVE
CONTROLS ONLY

IS ASSUMED FOR USE OF SUPERCEDED OR VOIDED DATA.

ROUGHING IN DIMENSIONS MAY VARY AND ARE SUBJECT TO CHANGE. NO RESPONSIBILITY

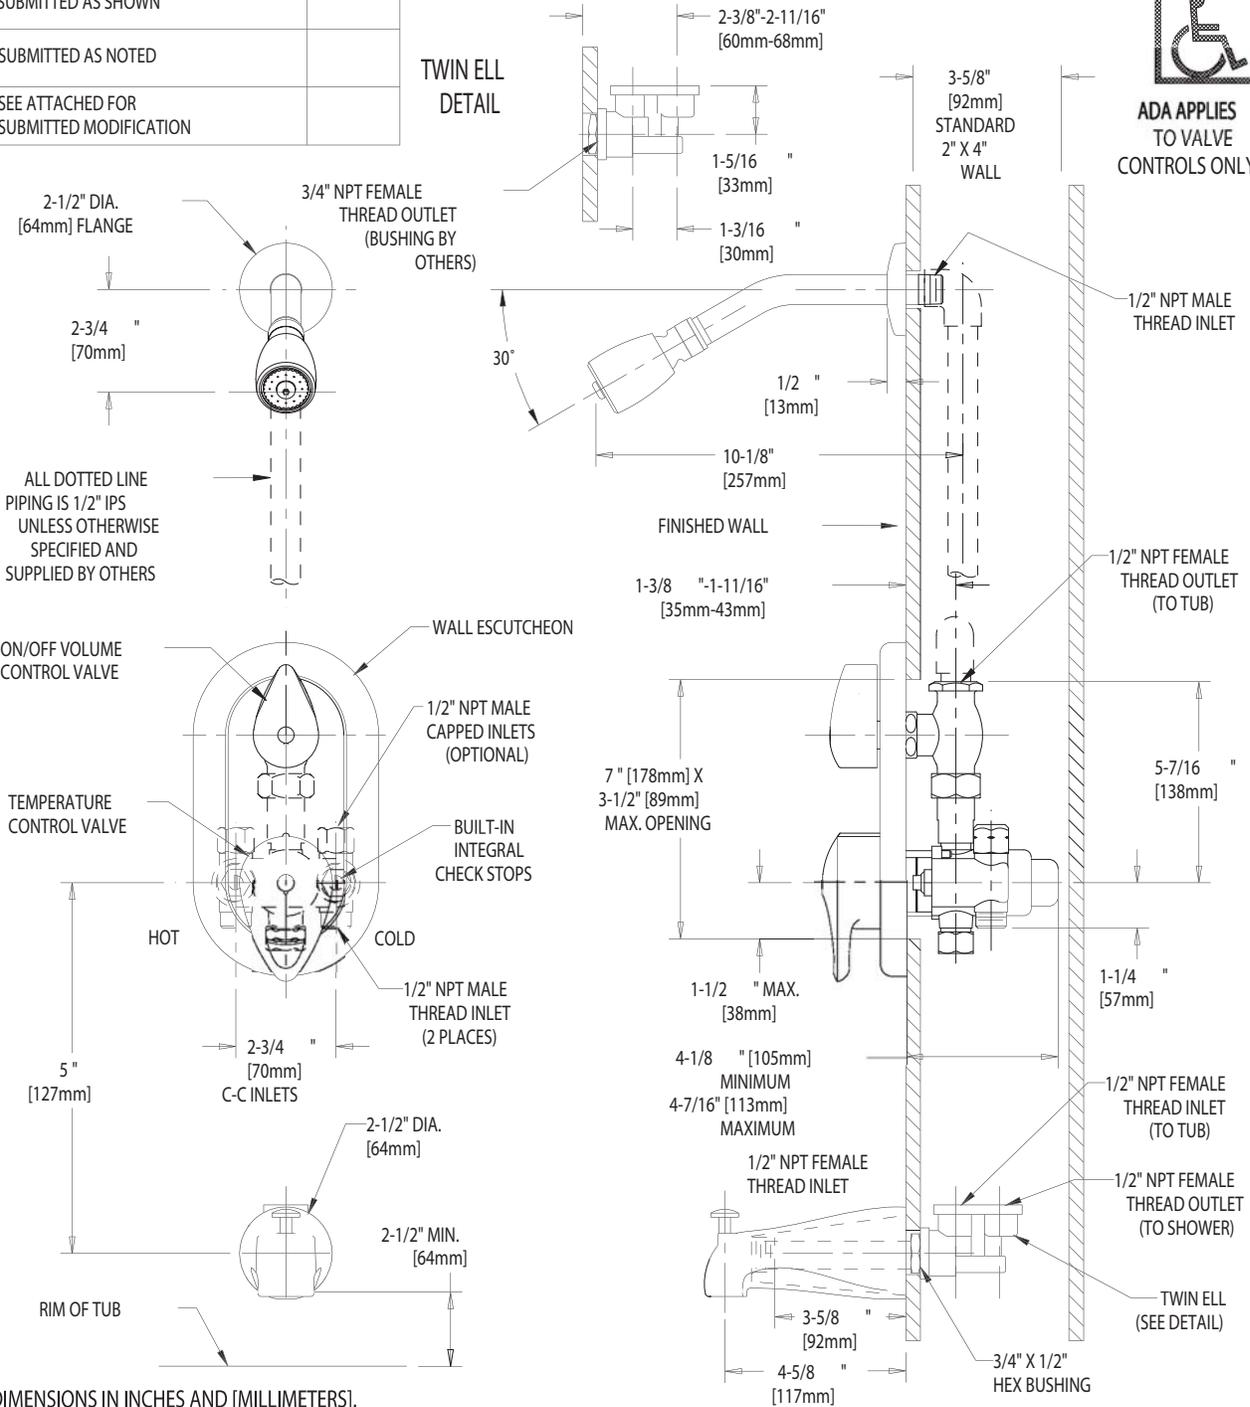

DIMENSIONS IN INCHES AND [MILLIMETERS].

TECHNICAL DATA

- TEMPSHIELD™ THERMOSTATIC/PRESSURE BALANCING TUB AND SHOWER VALVE
- LEVER CONTROL HANDLES
- THERMOSTATIC/PRESSURE BALANCING CARTRIDGES
- INTEGRAL CHECK/SERVICE STOPS
- DIVERTING TUB SPOUT
- HOT WATER LIMIT STOP, 112°F [44°C] FACTORY SETTING
- FINISH: CHROME PLATE

- QUATURN UNIT ON ON/OFF VALVE
- 620A SHOWER HEAD, ARM AND FLANGE
- 2.5 GPM [8.3 L/min.] FLOW RATE
- ASME A112.18.1 COMPLIANT
- CSA B125 COMPLIANT
- ASSE 1016 APPROVED

DATE: 5-1-02

BY: JAR

CHK'D:

APP'D:

REV: A

2500