


DESCRIPTION:
RECESSED HYBRID TWO-GANG FLOOR BOX

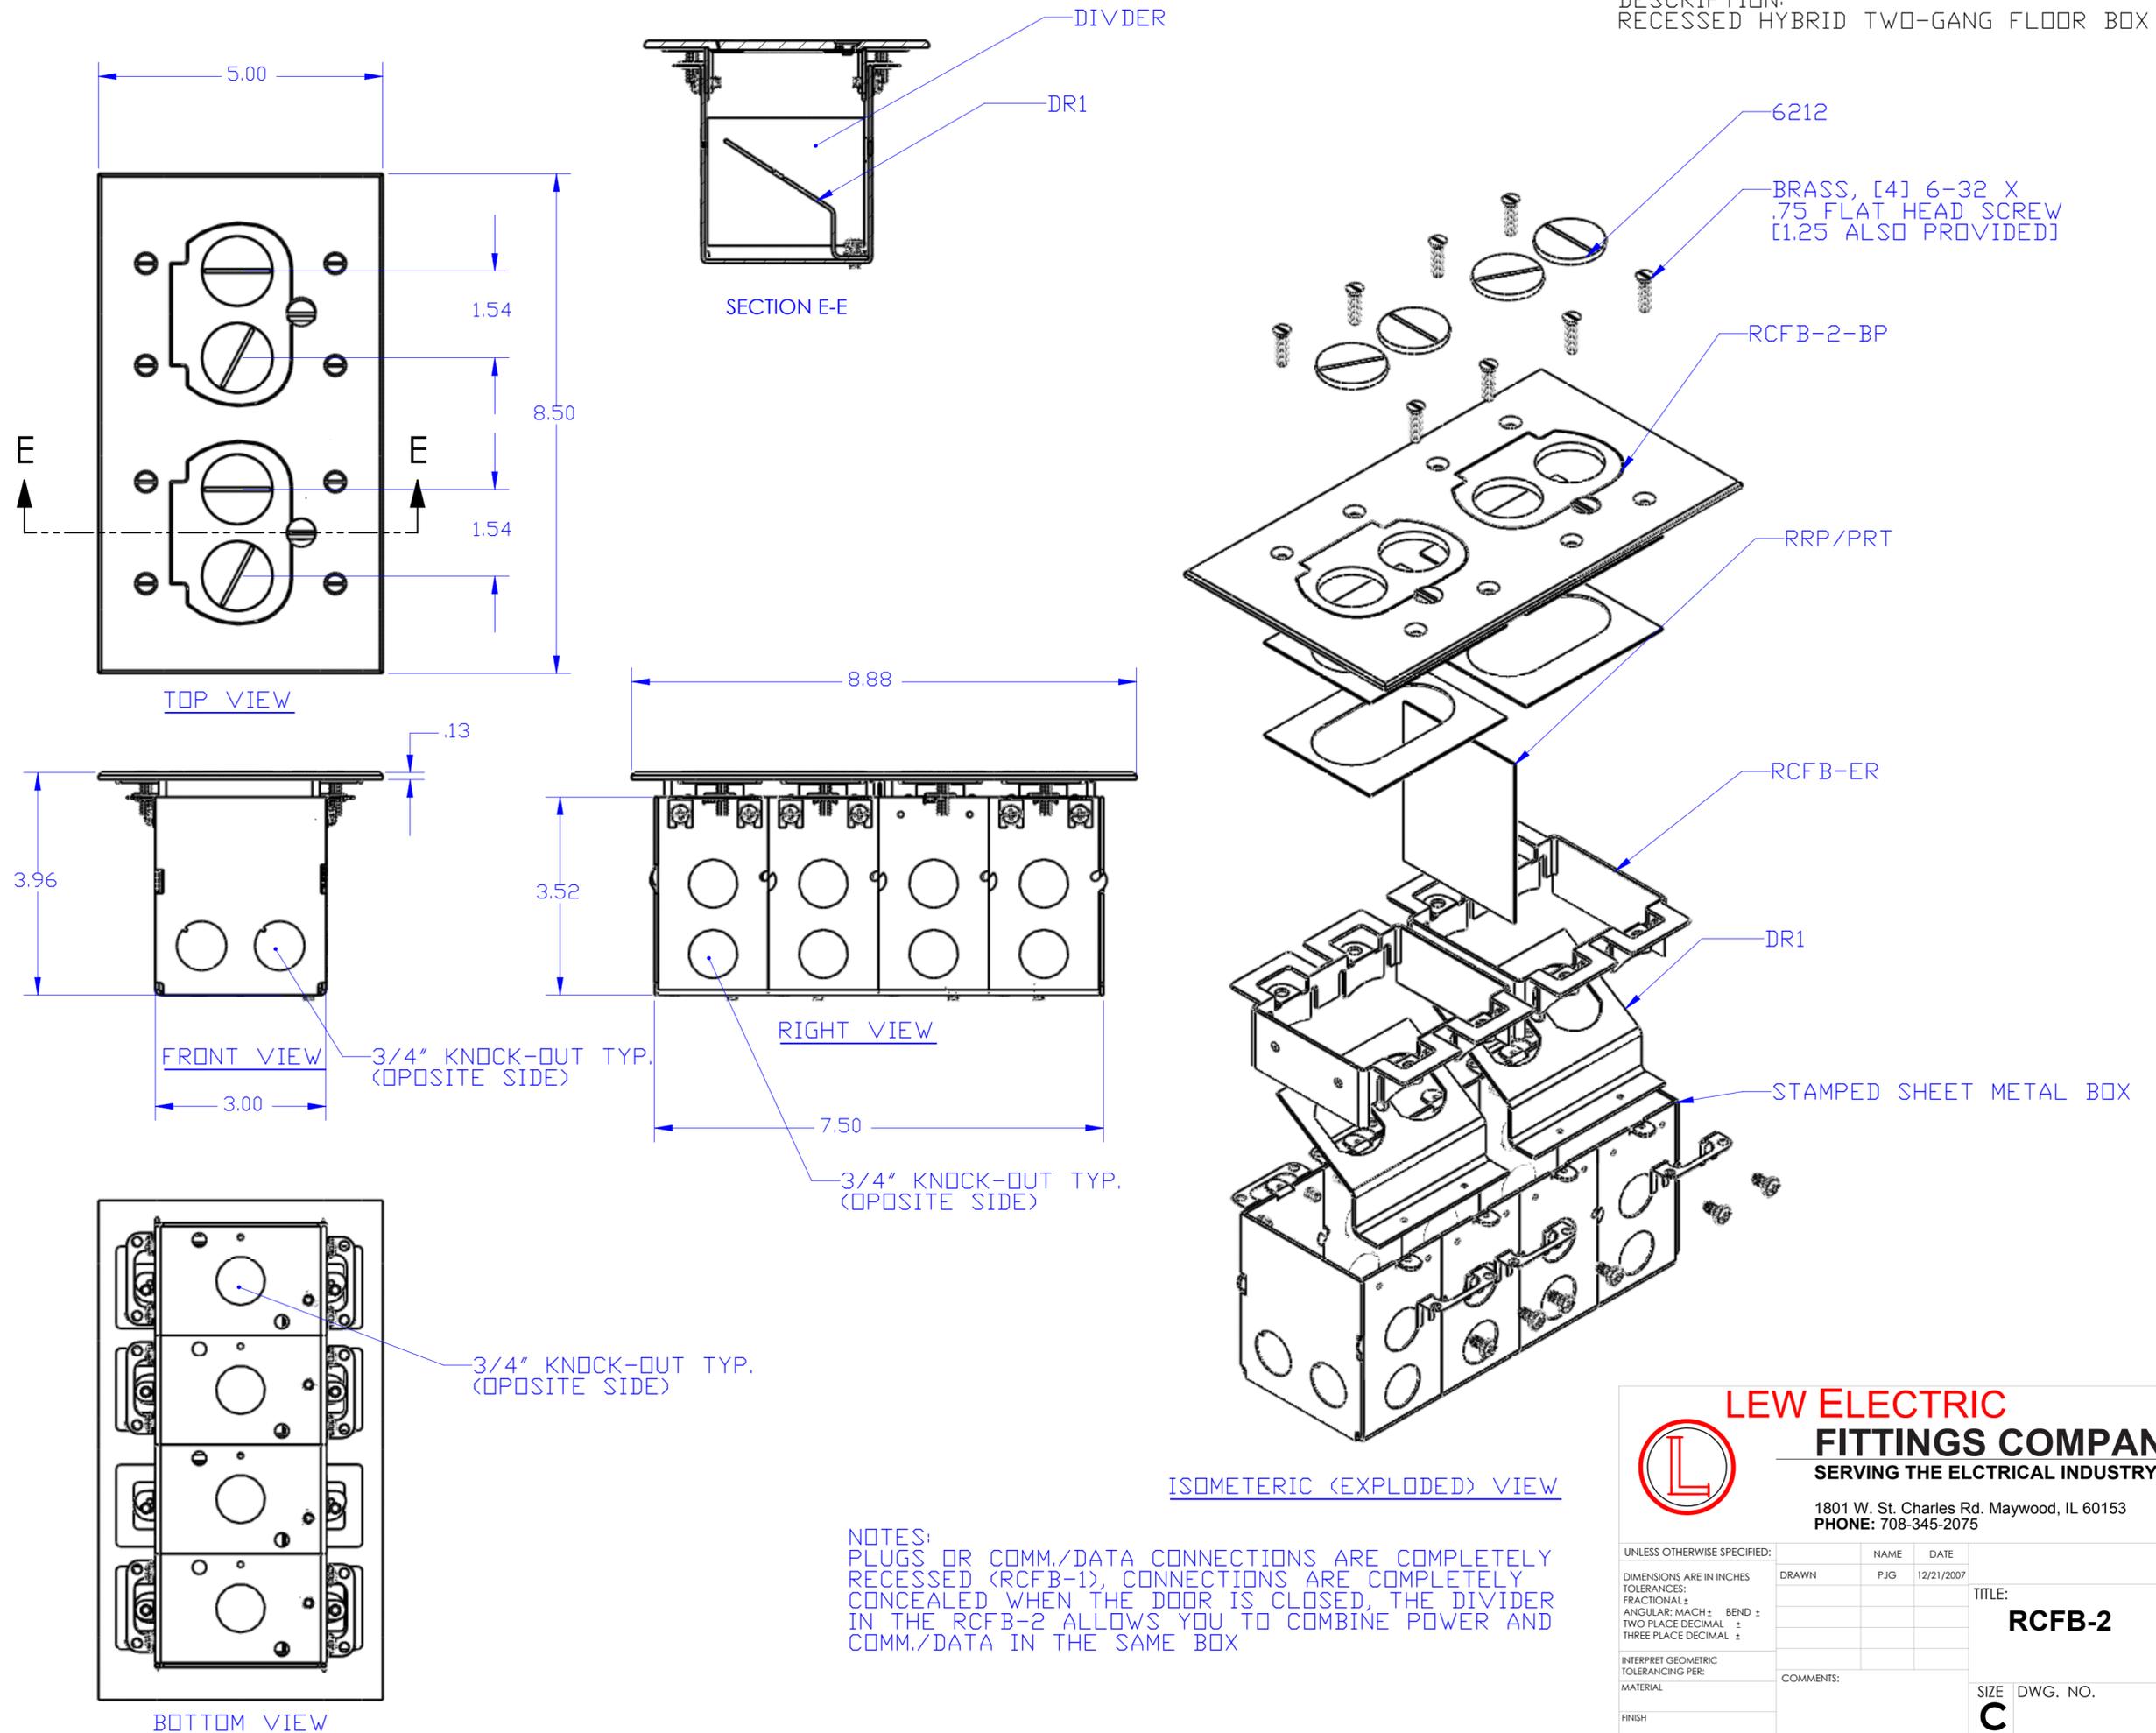

NOTES:
PLUGS OR COMM./DATA CONNECTIONS ARE COMPLETELY RECESSED (RCFB-1), CONNECTIONS ARE COMPLETELY CONCEALED WHEN THE DOOR IS CLOSED, THE DIVIDER IN THE RCFB-2 ALLOWS YOU TO COMBINE POWER AND COMM./DATA IN THE SAME BOX

LEW ELECTRIC
FITTINGS COMPANY
SERVING THE ELECTRICAL INDUSTRY SINCE 1901
1801 W. St. Charles Rd. Maywood, IL 60153
PHONE: 708-345-2075

UNLESS OTHERWISE SPECIFIED:	NAME	DATE	TITLE: RCFB-2
DIMENSIONS ARE IN INCHES	DRAWN	12/21/2007	
TOLERANCES: FRACTIONAL ± ANGULAR: MACH ± BEND ± TWO PLACE DECIMAL ± THREE PLACE DECIMAL ±	PJG		
INTERPRET GEOMETRIC TOLERANCING PER: MATERIAL	COMMENTS:		
FINISH			SIZE DWG. NO. REV C
DO NOT SCALE DRAWING			WEIGHT: SHEET 1 OF 4